




GROUND FLOOR

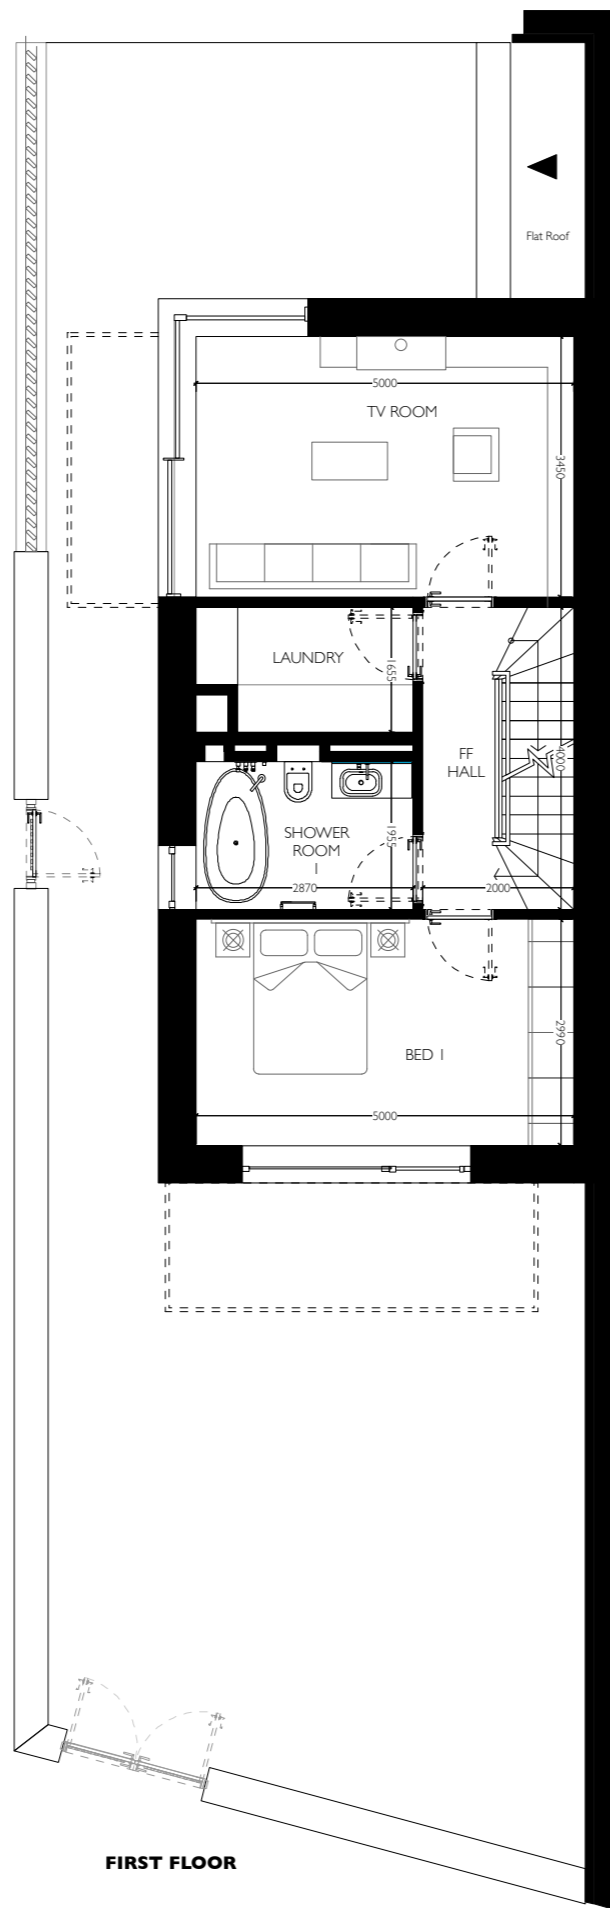


FIRST FLOOR

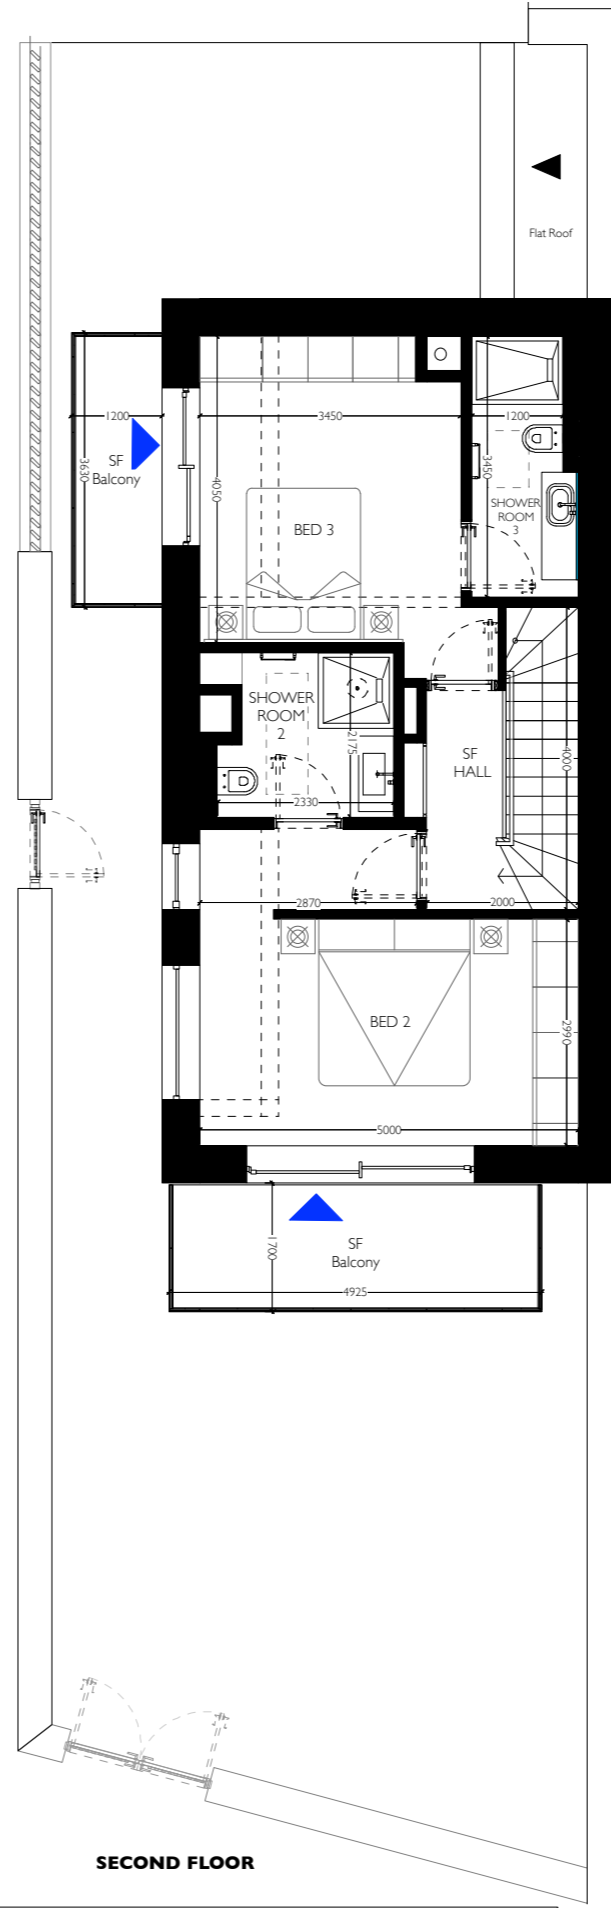

SECOND FLOOR

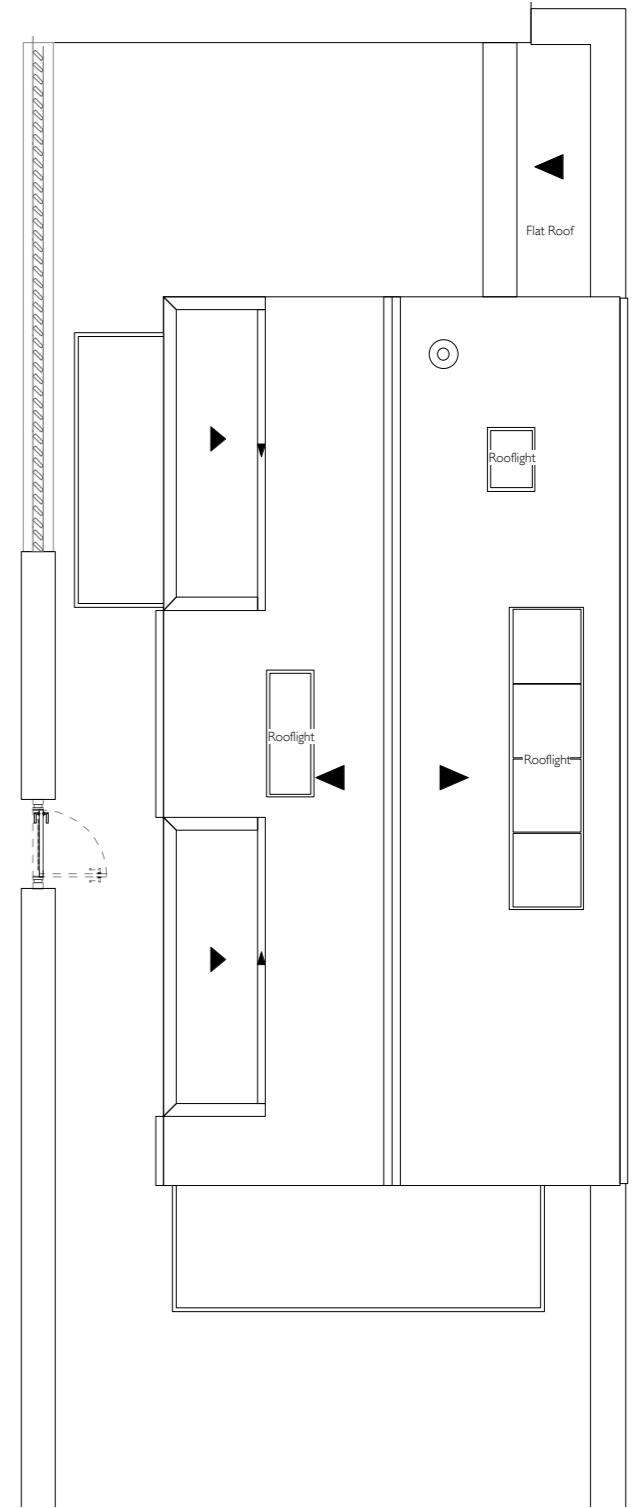


ROOF PLAN

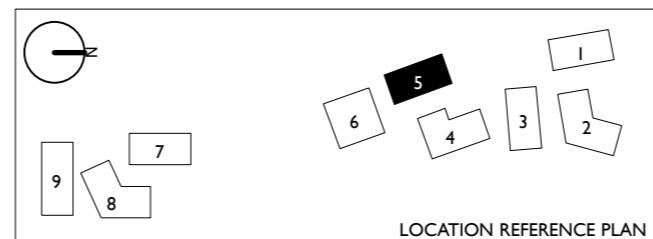

LOCATION REFERENCE PLAN

00	21.10.20	Issued for information only.	PF
REV	DATE	COMMENT	DRAWN

 

- Do not scale this drawing. All dimensions in mm.
- All designs subject to final permission and approvals.
- Architect to be notified immediately if any discrepancy are found.
- All details to be in accordance with relevant British Standards and manufacturer's recommendations and specifications.
- This drawing is the property of Mador & Partners Chartered Architects Ltd., copyright reserved.
- This drawings is not to be copied, reproduced, retained or disclosed to any unauthorised person either wholly or in part without the specific consent of Mador & Partners Chartered Architects Ltd.

CLIENT	ARCHITECT	Homes At The Cormorant Hotel				
Name: Green & Rock Ltd.	Mador & Partners Chartered Architects Ltd.	TITLE PLANS				
Address: john@greenandrock.com	Studio 102 1 Thane Villas London N7 7PH tel: +44 (0) 20 7281 5550 Email: charles@mador.co.uk	BUILDING UNIT 5 - FULMAR HOUSE				
Tel.: 077 1072 6445		DRAWING No.	JOB / PROJECT No.	STATUS No.	SIZES	REVISION
		1:100@A3	195	MK	U5-150	00
		SCALE	DATE	STAGE	AUTHOR	CHECKED
		1:100@A3	21.10.20	Plan - Marketing	PF	CM