




FIRST FLOOR

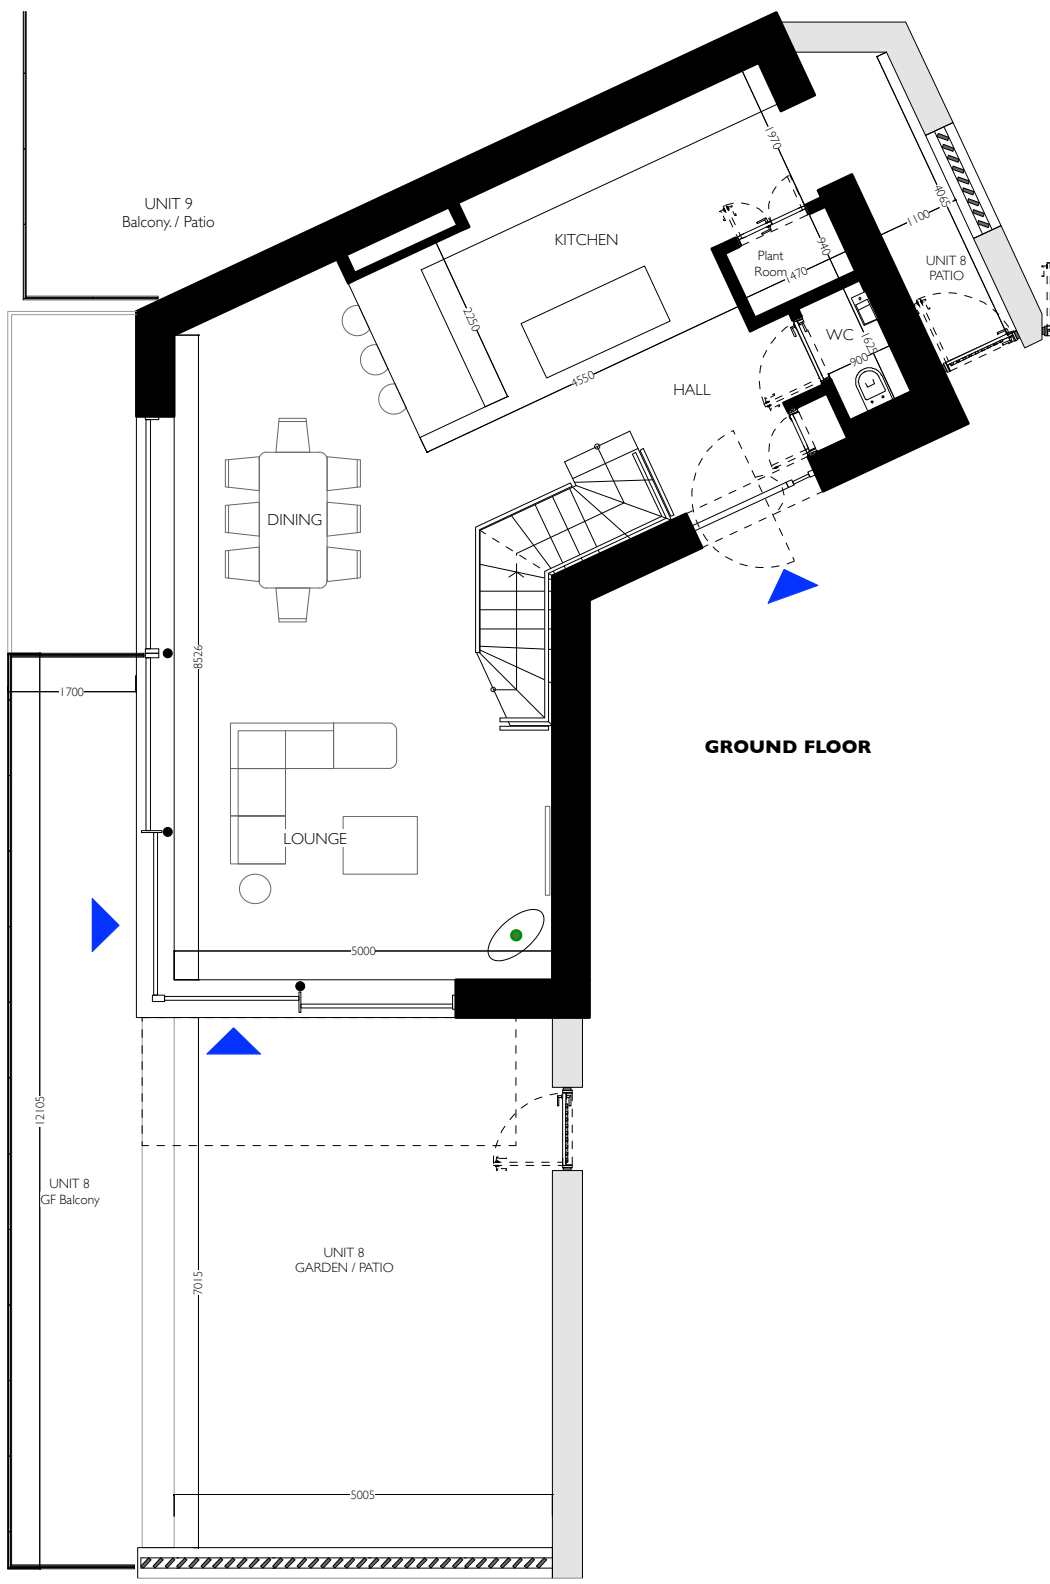


GROUND FLOOR

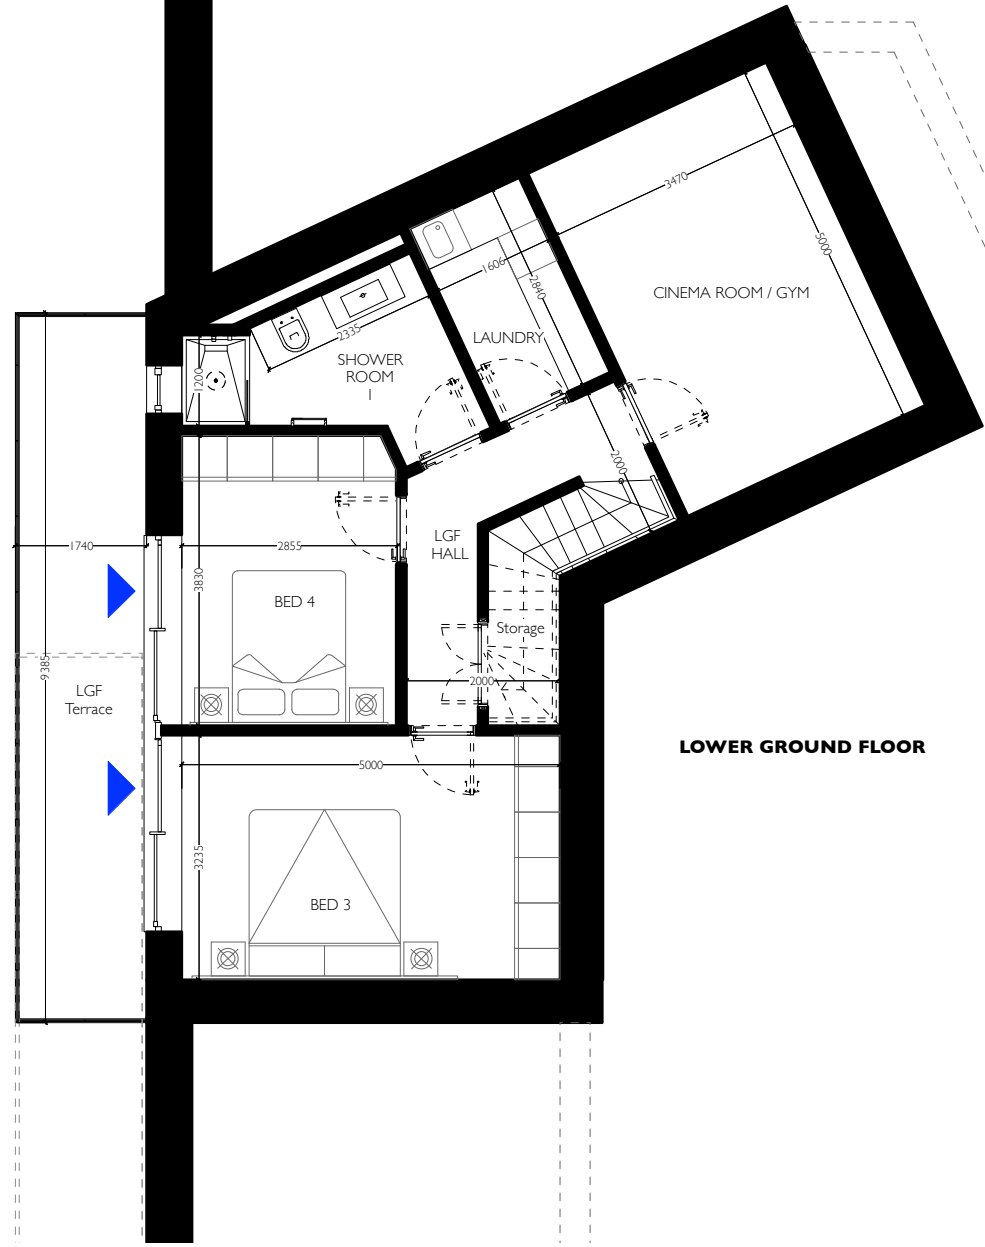

LOWER GROUND FLOOR

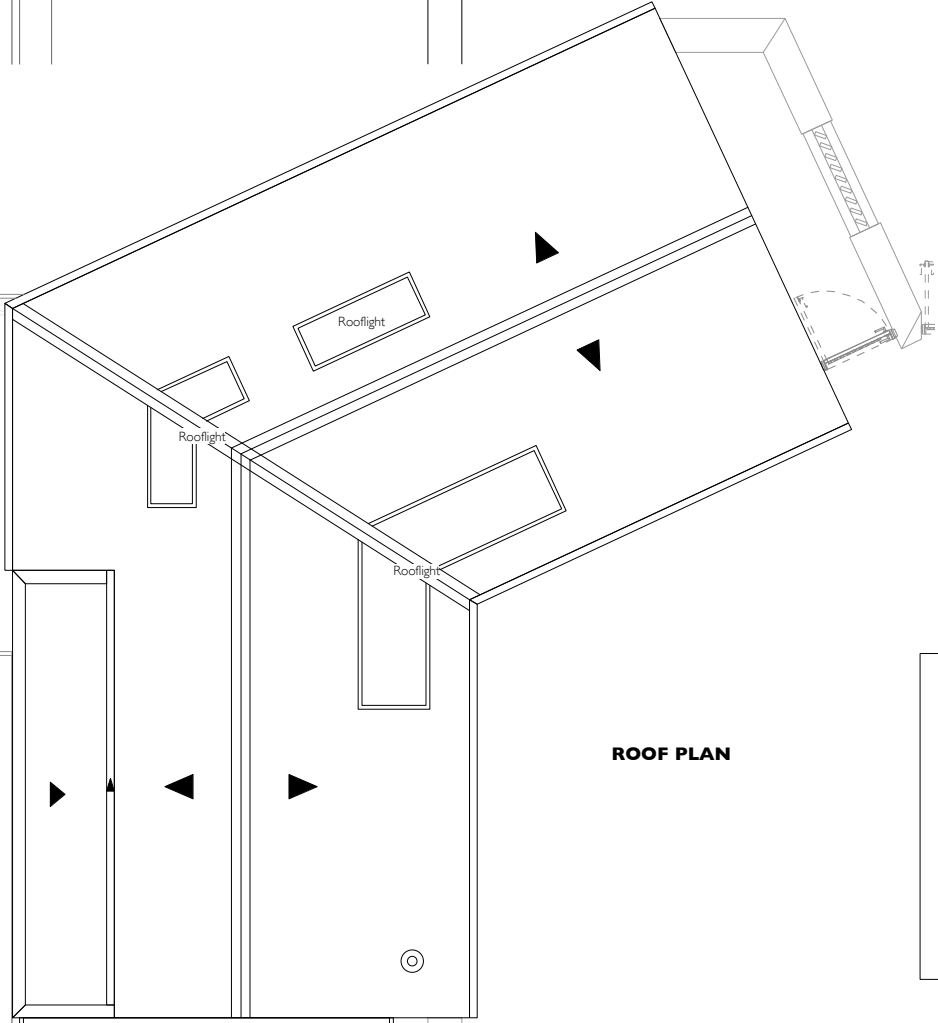


ROOF PLAN

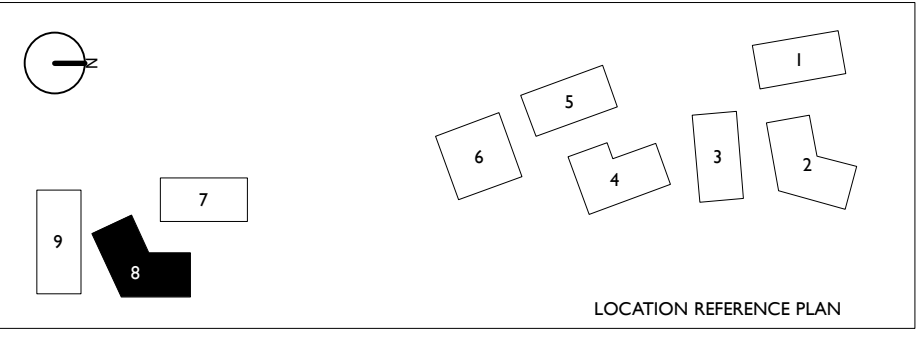

LOCATION REFERENCE PLAN

00	21.10.20	Issued for information only.	PF
REV	DATE	COMMENT	DRAWN

 

1. Do not scale this drawing. All dimensions in mm.
2. All designs subject to final permission and approvals.
3. Architect to be notified immediately if any discrepancy are found.
4. All details to be in accordance with relevant British Standards and manufacturer's recommendations and specifications.
5. This drawing is the property of Mador & Partners Chartered Architects Ltd, copyright reserved.
6. This drawings is not to be copied, reproduced, retained or disclosed to any unauthorised person either wholly or in part without the specific consent of Mador & Partners Chartered Architects Ltd.

CLIENT	ARCHITECT	Homes At The Cormorant Hotel				
Name: Green & Rock Ltd.	Mador & Partners Chartered Architects Ltd.	TITLE PLANS				
Address: john@greenandrock.com	Studio 102 1 Thane Villas London N7 7PH tel: +44 (0) 20 7281 5550 Email: charles@mador.co.uk	BUILDING UNIT 8 - TURNSTONE HOUSE				
Tel.: 077 1072 6445		DRAWING No.	JOB / PROJECT No.	STATUS No.	SERIES	REVISION
		1:100@A3	195	MK	U8-180	00
		SCALE	DATE	STAGE	AUTHOR	CHECKED
			21.10.20	Plan - Marketing	PF	CM